




COLORITE EUROPE LTD

New Factory for IDB (site 7), Springbank Ind. Est., Belfast




site location plan

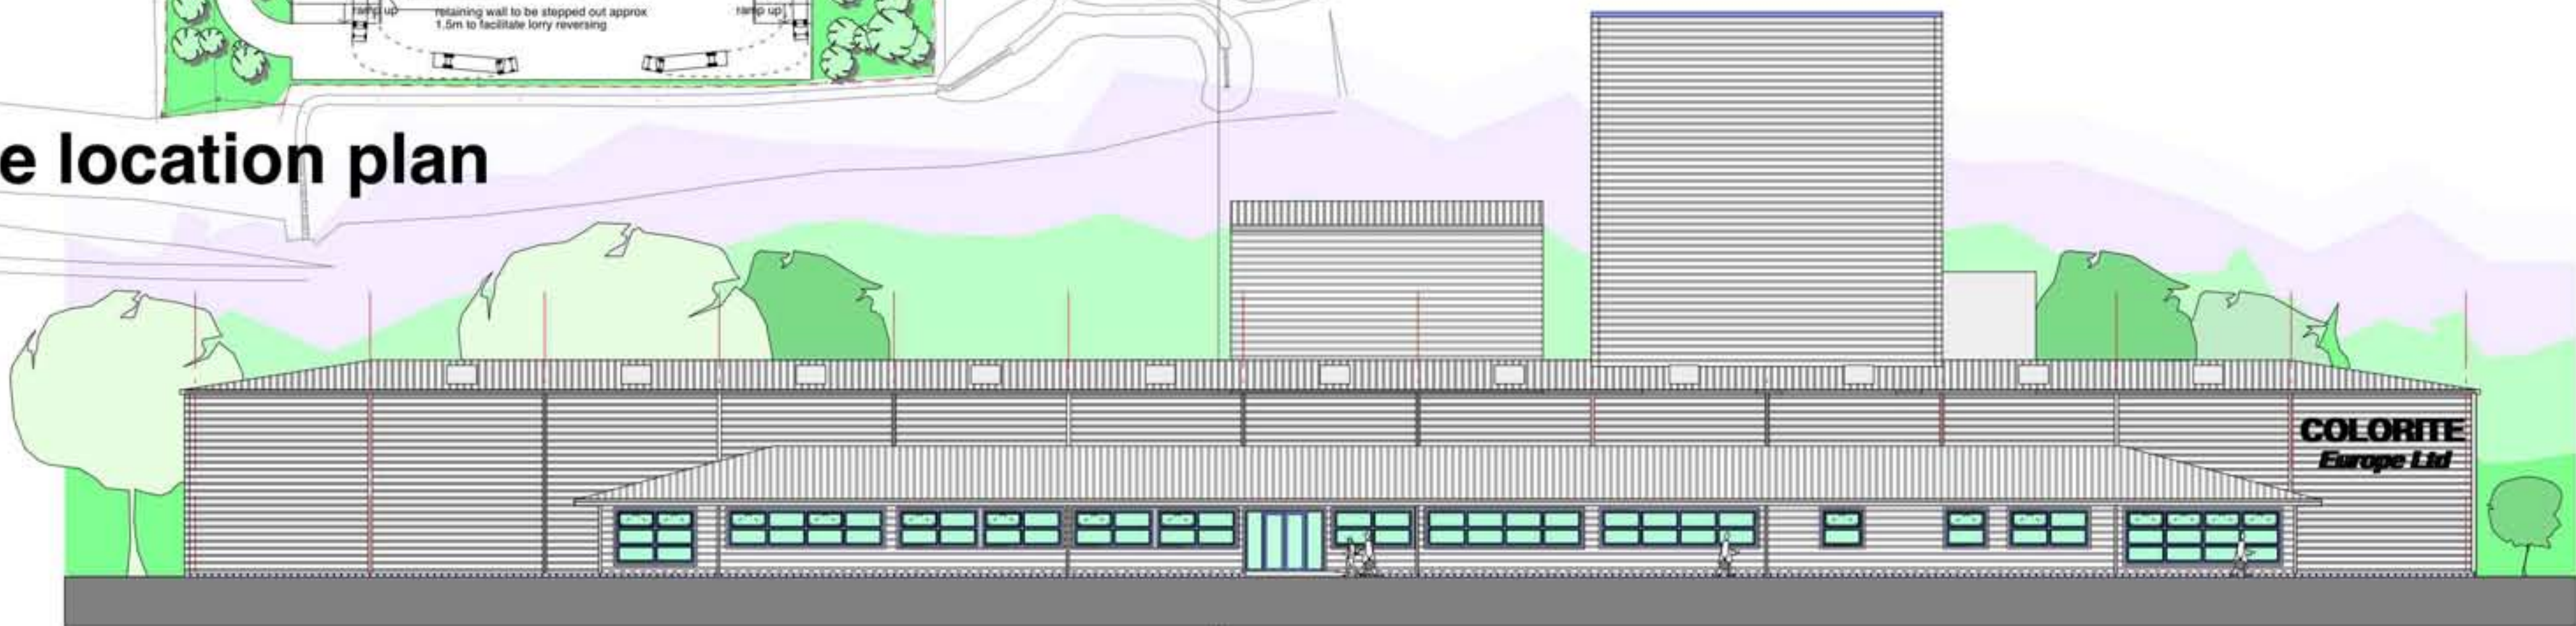

main elevation

- roof finish to be KS 1000 RW roof panel, colour to be albatros
- wall finish to be KS 1000 RW wall panel, horizontally laid, colour to be albatros
- windows to be bahama blue

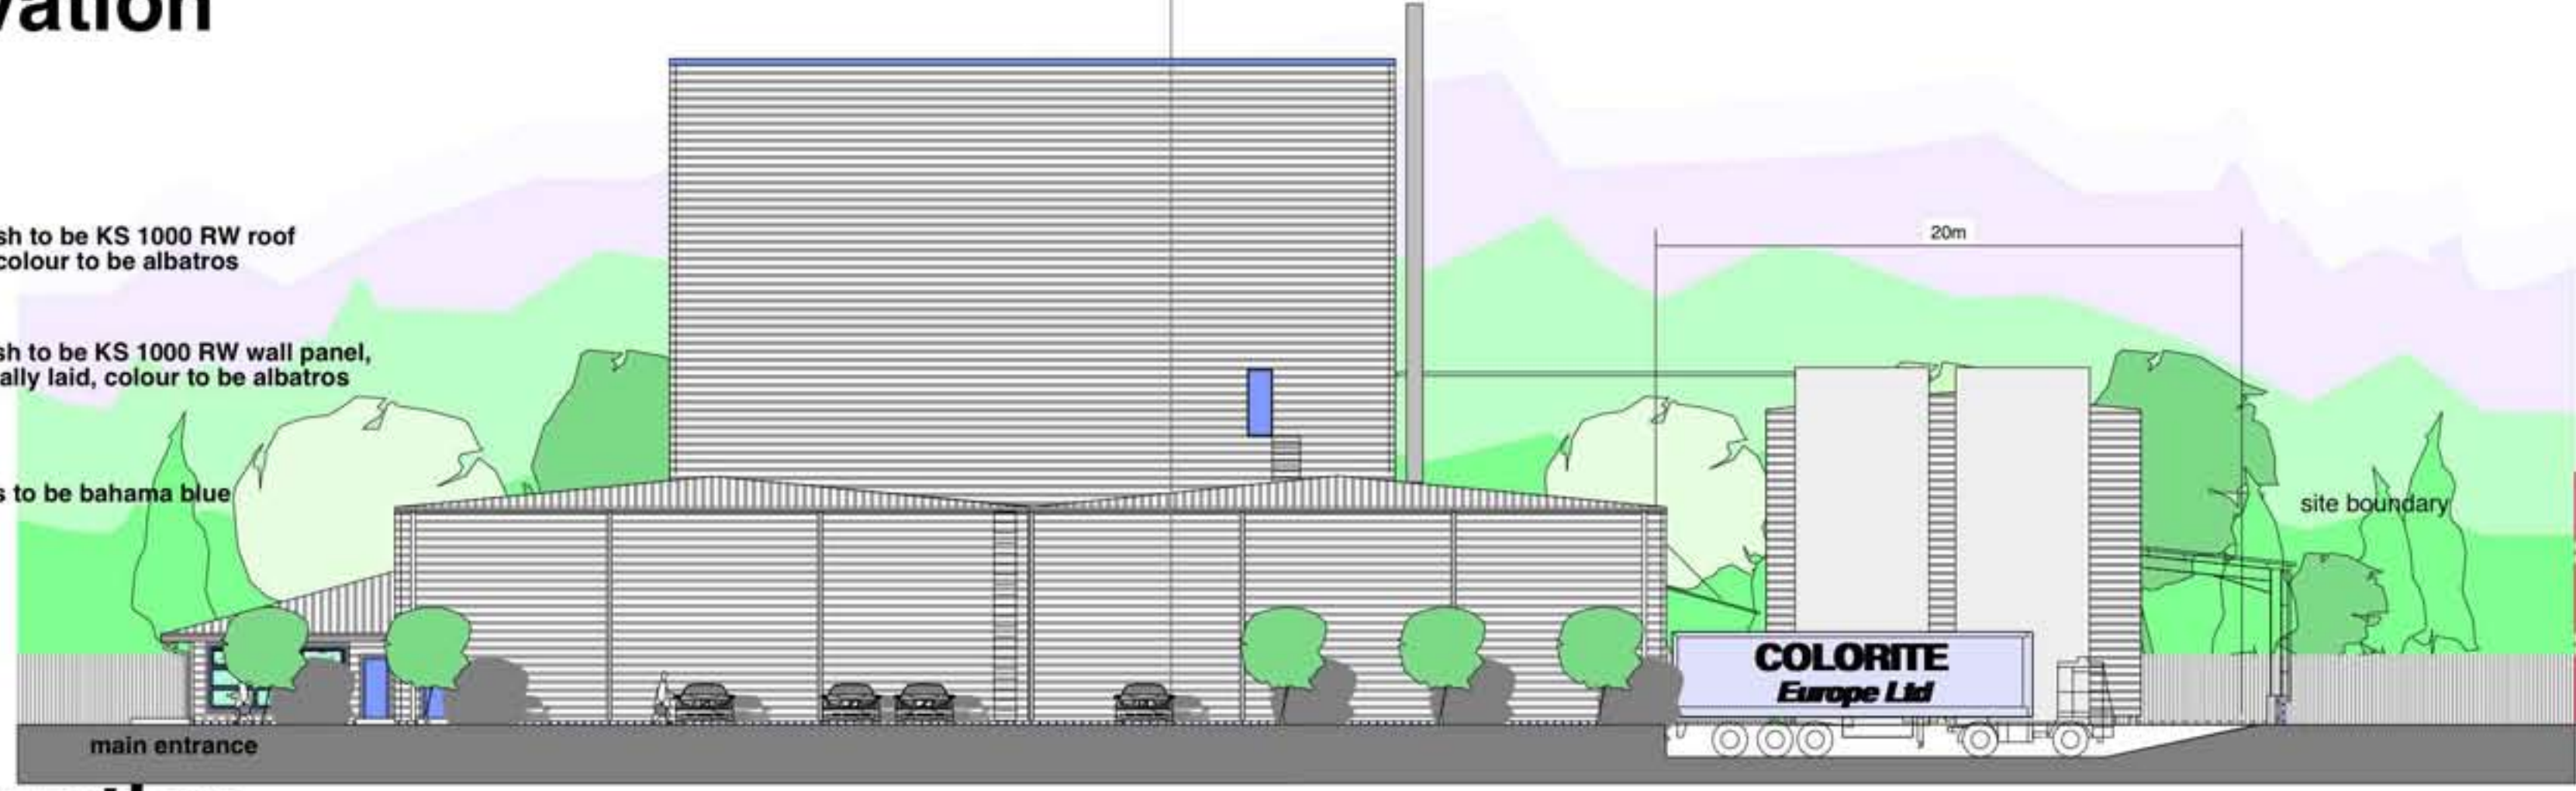

side elevation