


COLORITE EUROPE LTD

New Factory for IDB (site 7), Springbank Ind. Est., Belfast

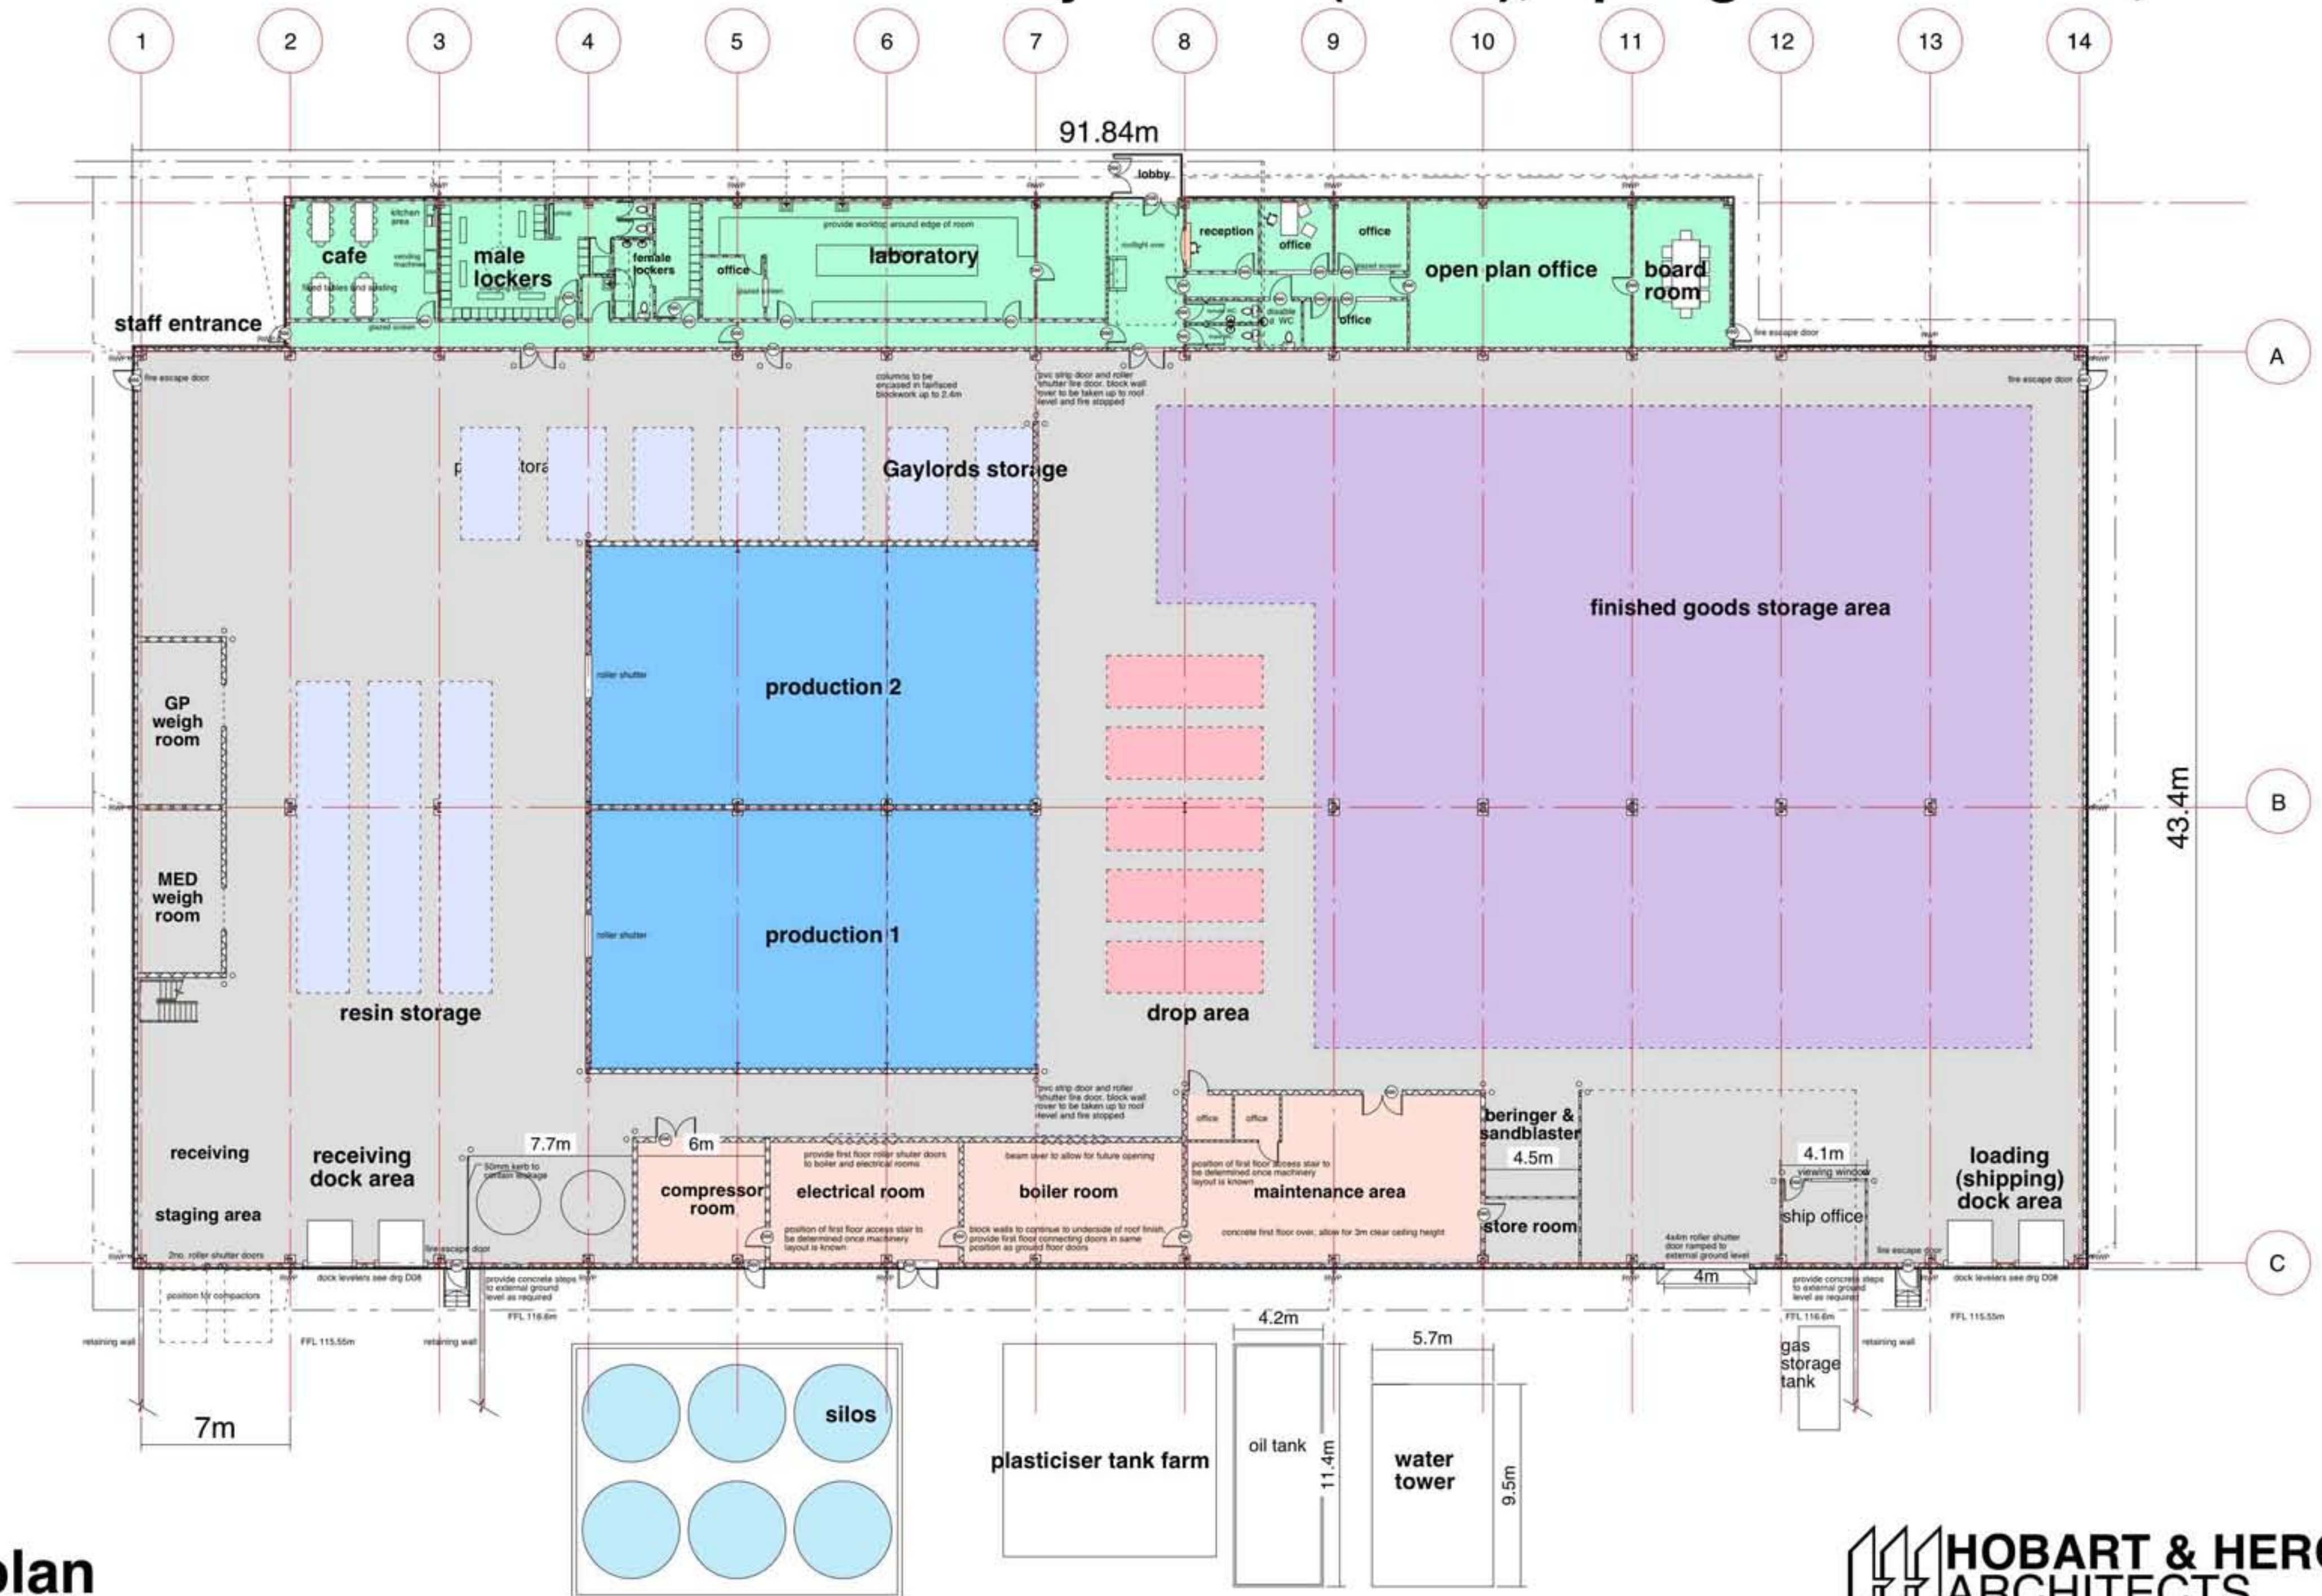

plan